

8

7

6

5

4

3


1

For Educational Use Only

For Educational Use Only

For Educational Use Only

For Educational Use Only

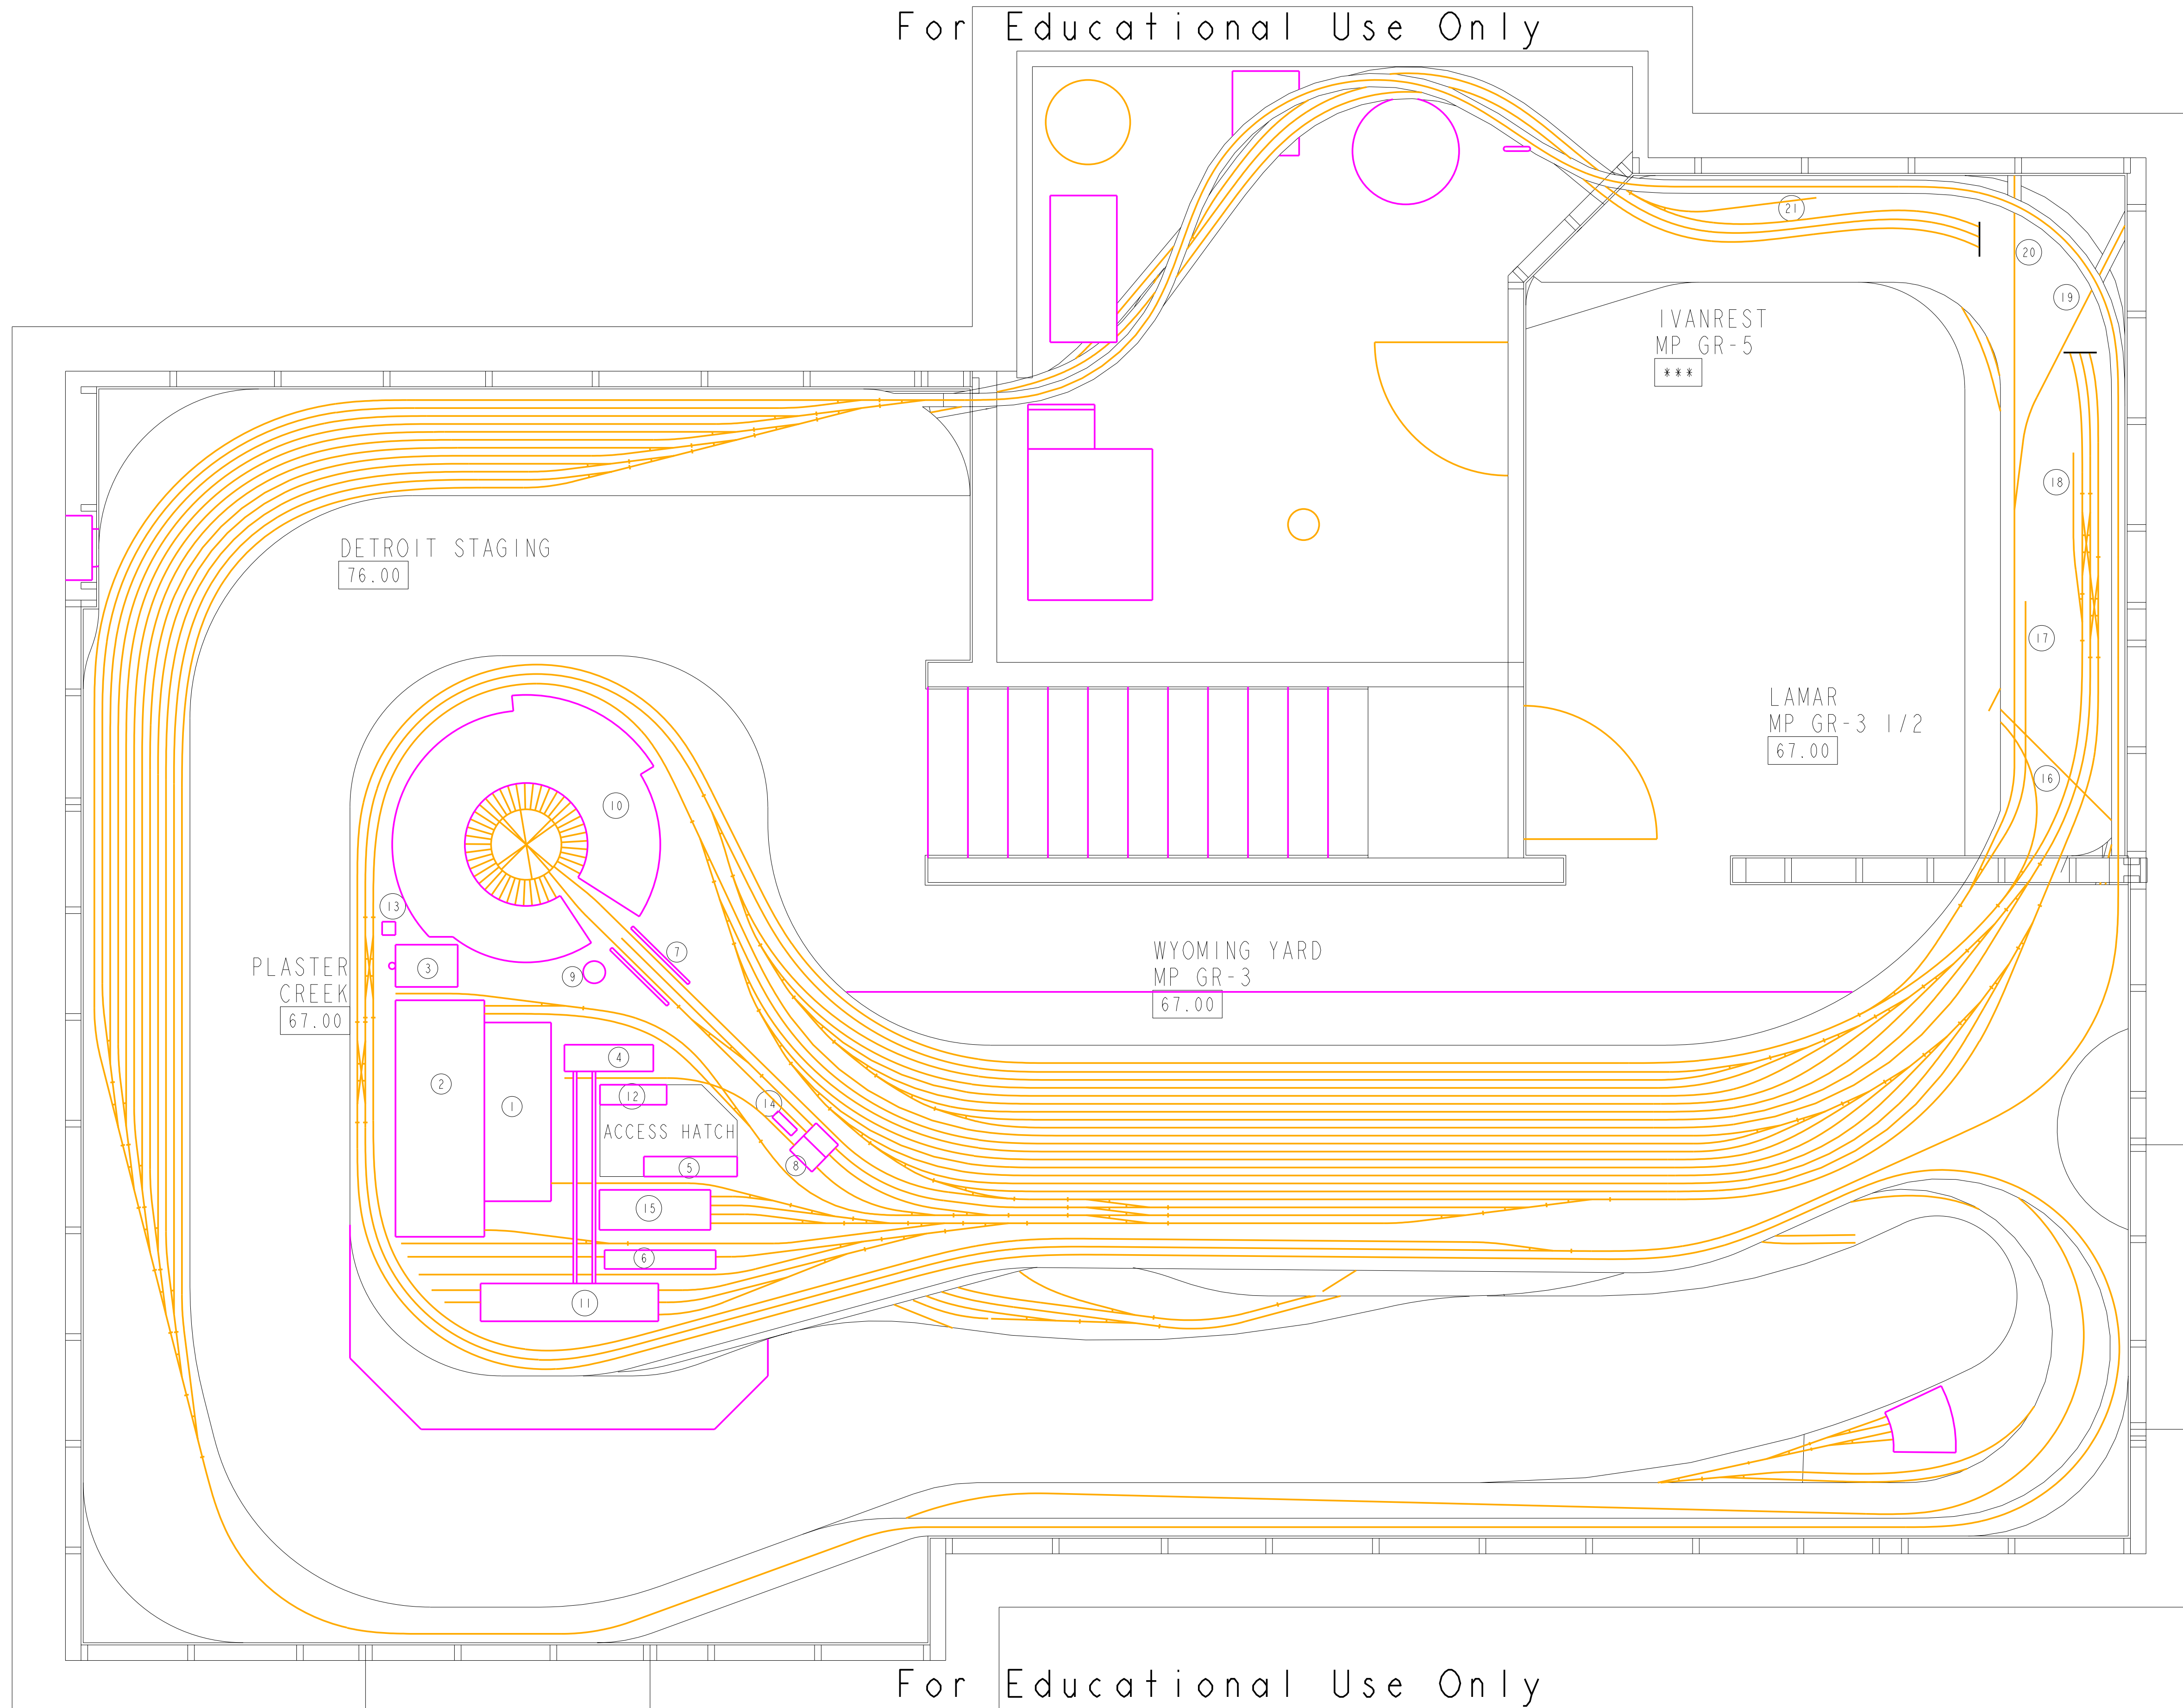


PERE MARQUETTE RAILWAY CHICAGO DIVISION			
DESCRIPTION: TRACK PLAN UPPER LEVEL			
DRAWING NUMBER: TRACK PLAN E. BOONE	DESIGNED BY: E. BOONE	DATE: 27-Mar-06	REVISION: 1
SHEET: D	SCALE: 1:20	OF 4	

8 7 6 5 4 3 2 1

For Educational Use Only

For Educational Use Only

For Educational Use Only

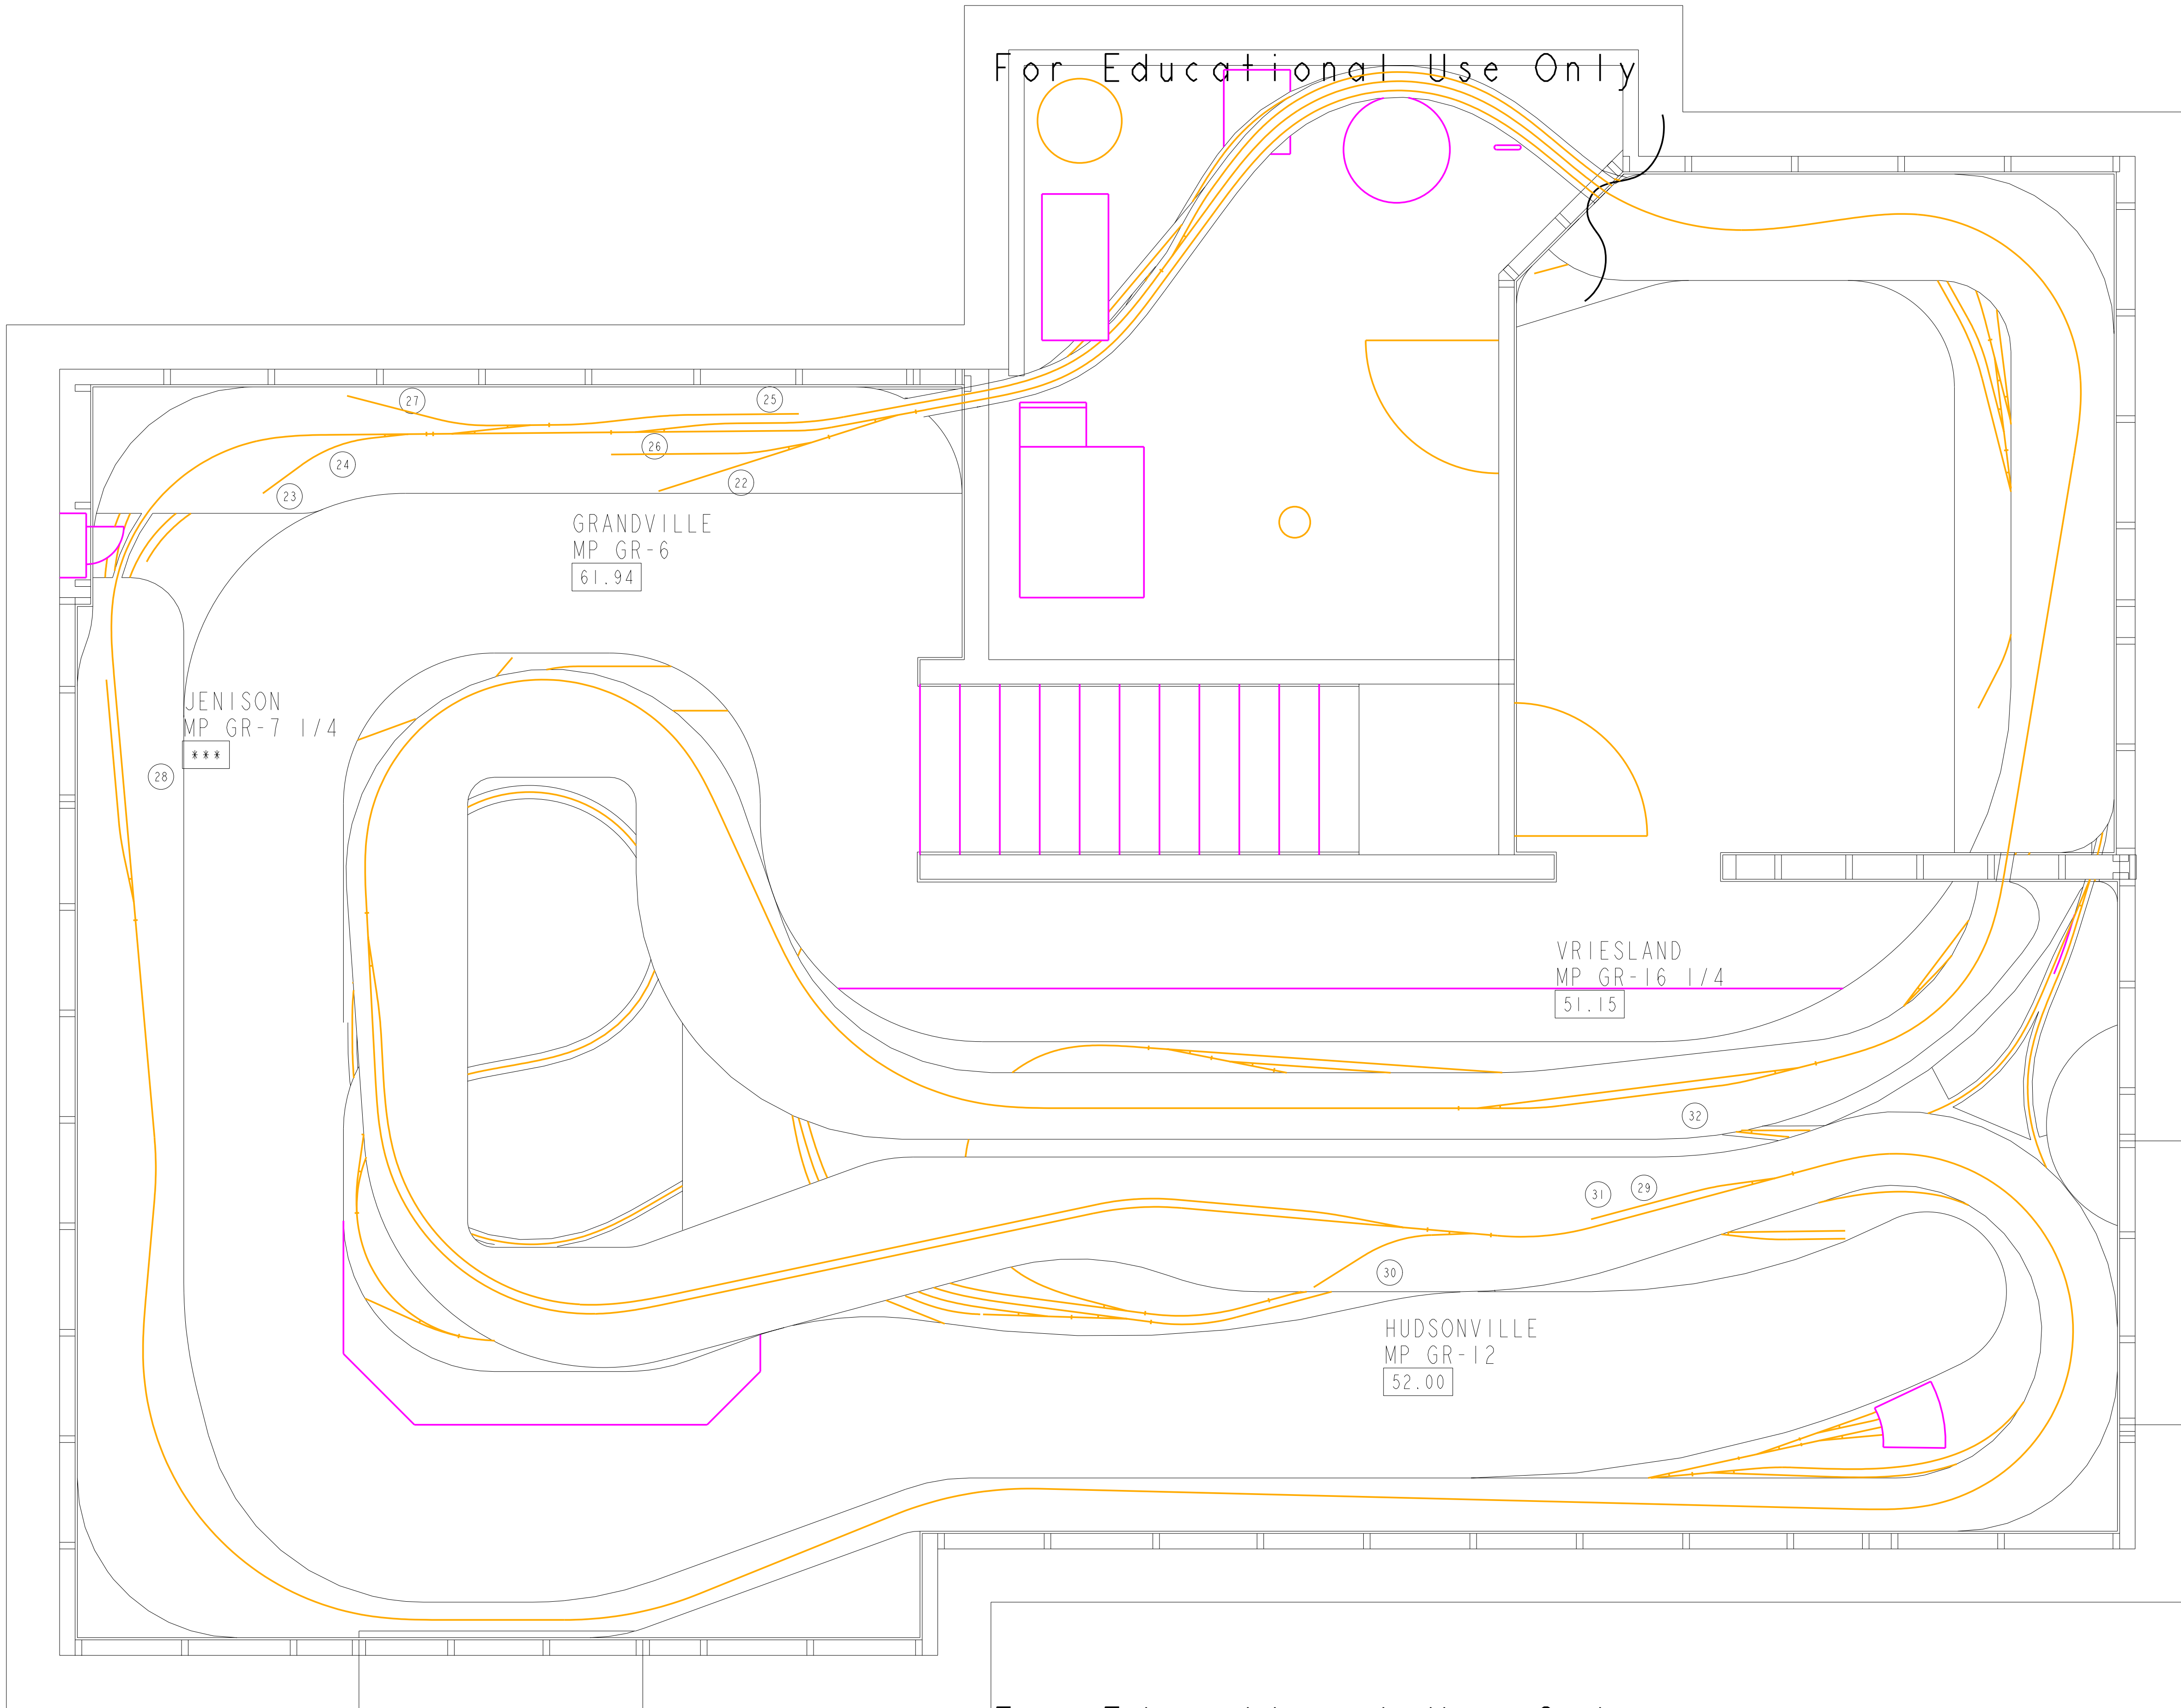

For Educational Use Only

PERE MARQUETTE RAILWAY CHICAGO DIVISION			
DESCRIPTION: TRACK PLAN MIDDLE LEVEL			
DRAWING NUMBER: TRACK PLAN E. BOONE	DESIGNED BY: E. BOONE	DATE: 27-Mar-06	REVISION: 1
SHEET: D	2 OF 4	SCALE: 1:20	

8 7 6 5 4 3 2 1

8

7

6

5

4


3

1

For Educational Use Only

For Educational Use Only

For Educational Use Only

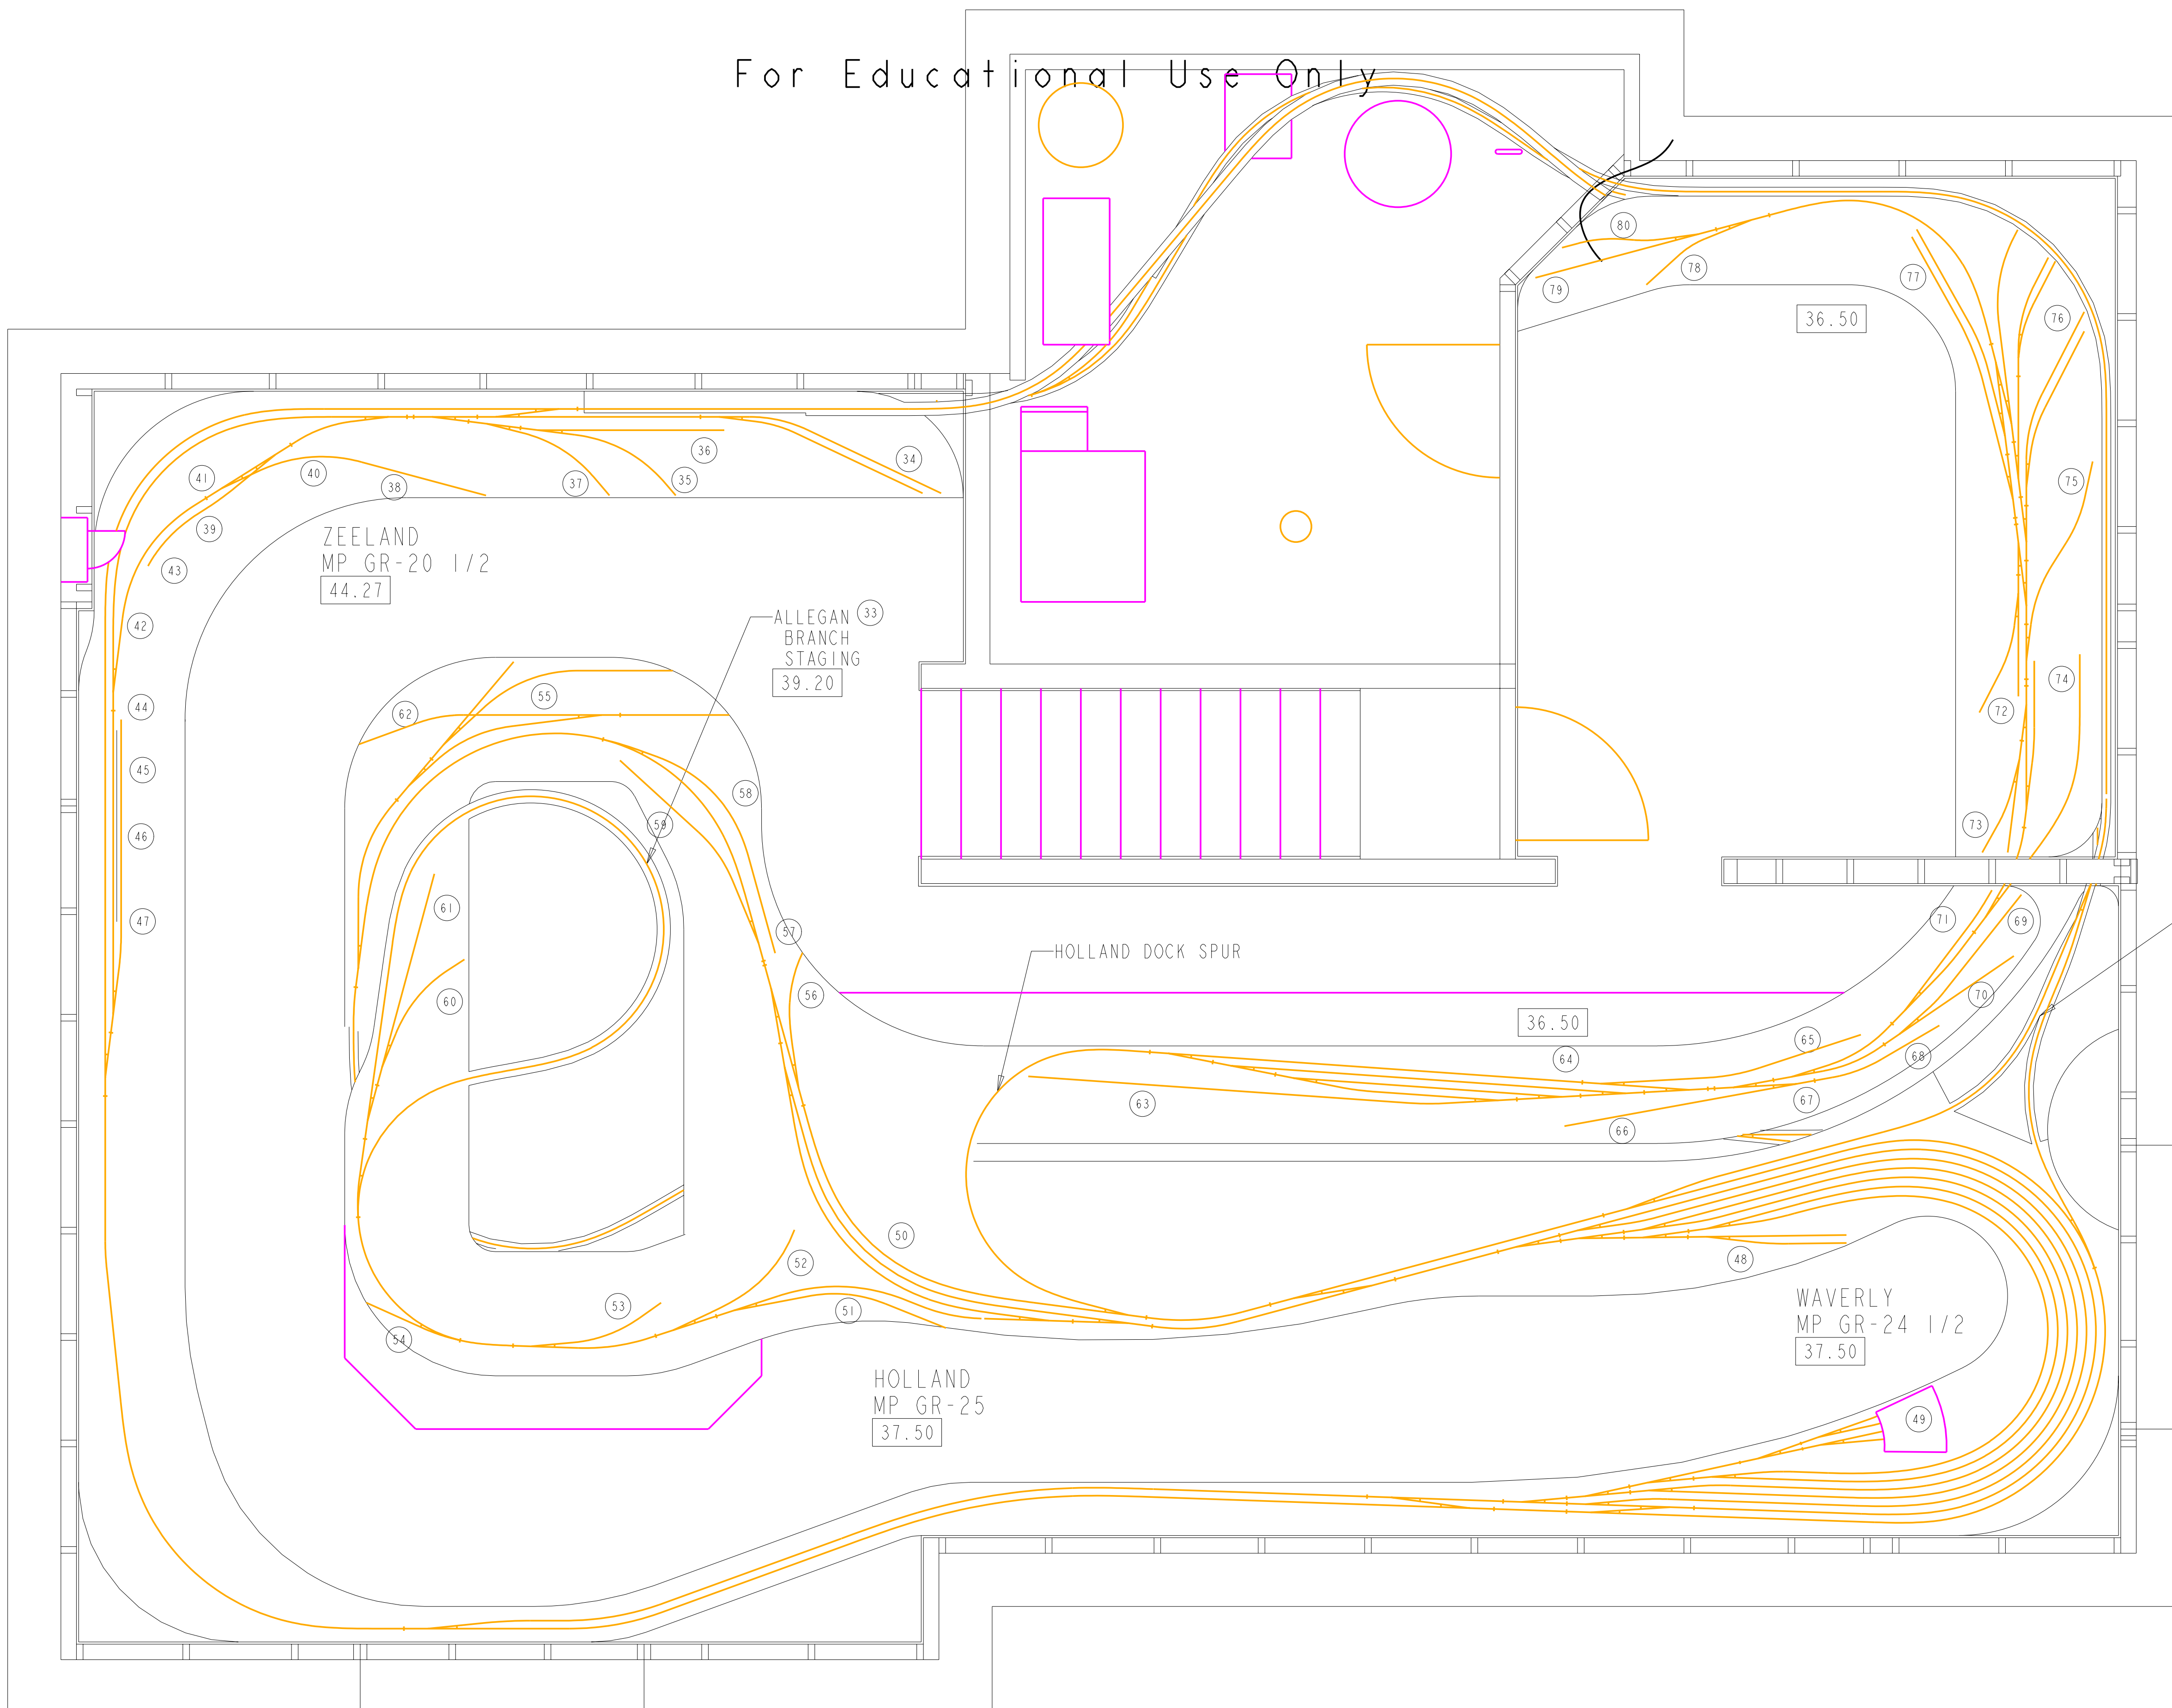

For Educational Use Only

PERE MARQUETTE RAILWAY CHICAGO DIVISION			
DESCRIPTION: TRACK PLAN LOWER LEVEL			
DRAWING NUMBER: TRACK PLAN E. BOONE	DESIGNED BY: E. BOONE	DATE: 27-Mar-06	REVISION: 1
SHEET: D	SCALE: 1:20	3 OF 4	

8

7

6

5

4

3


1

For Educational Use Only

For Educational Use Only

For Educational Use Only

For Educational Use Only

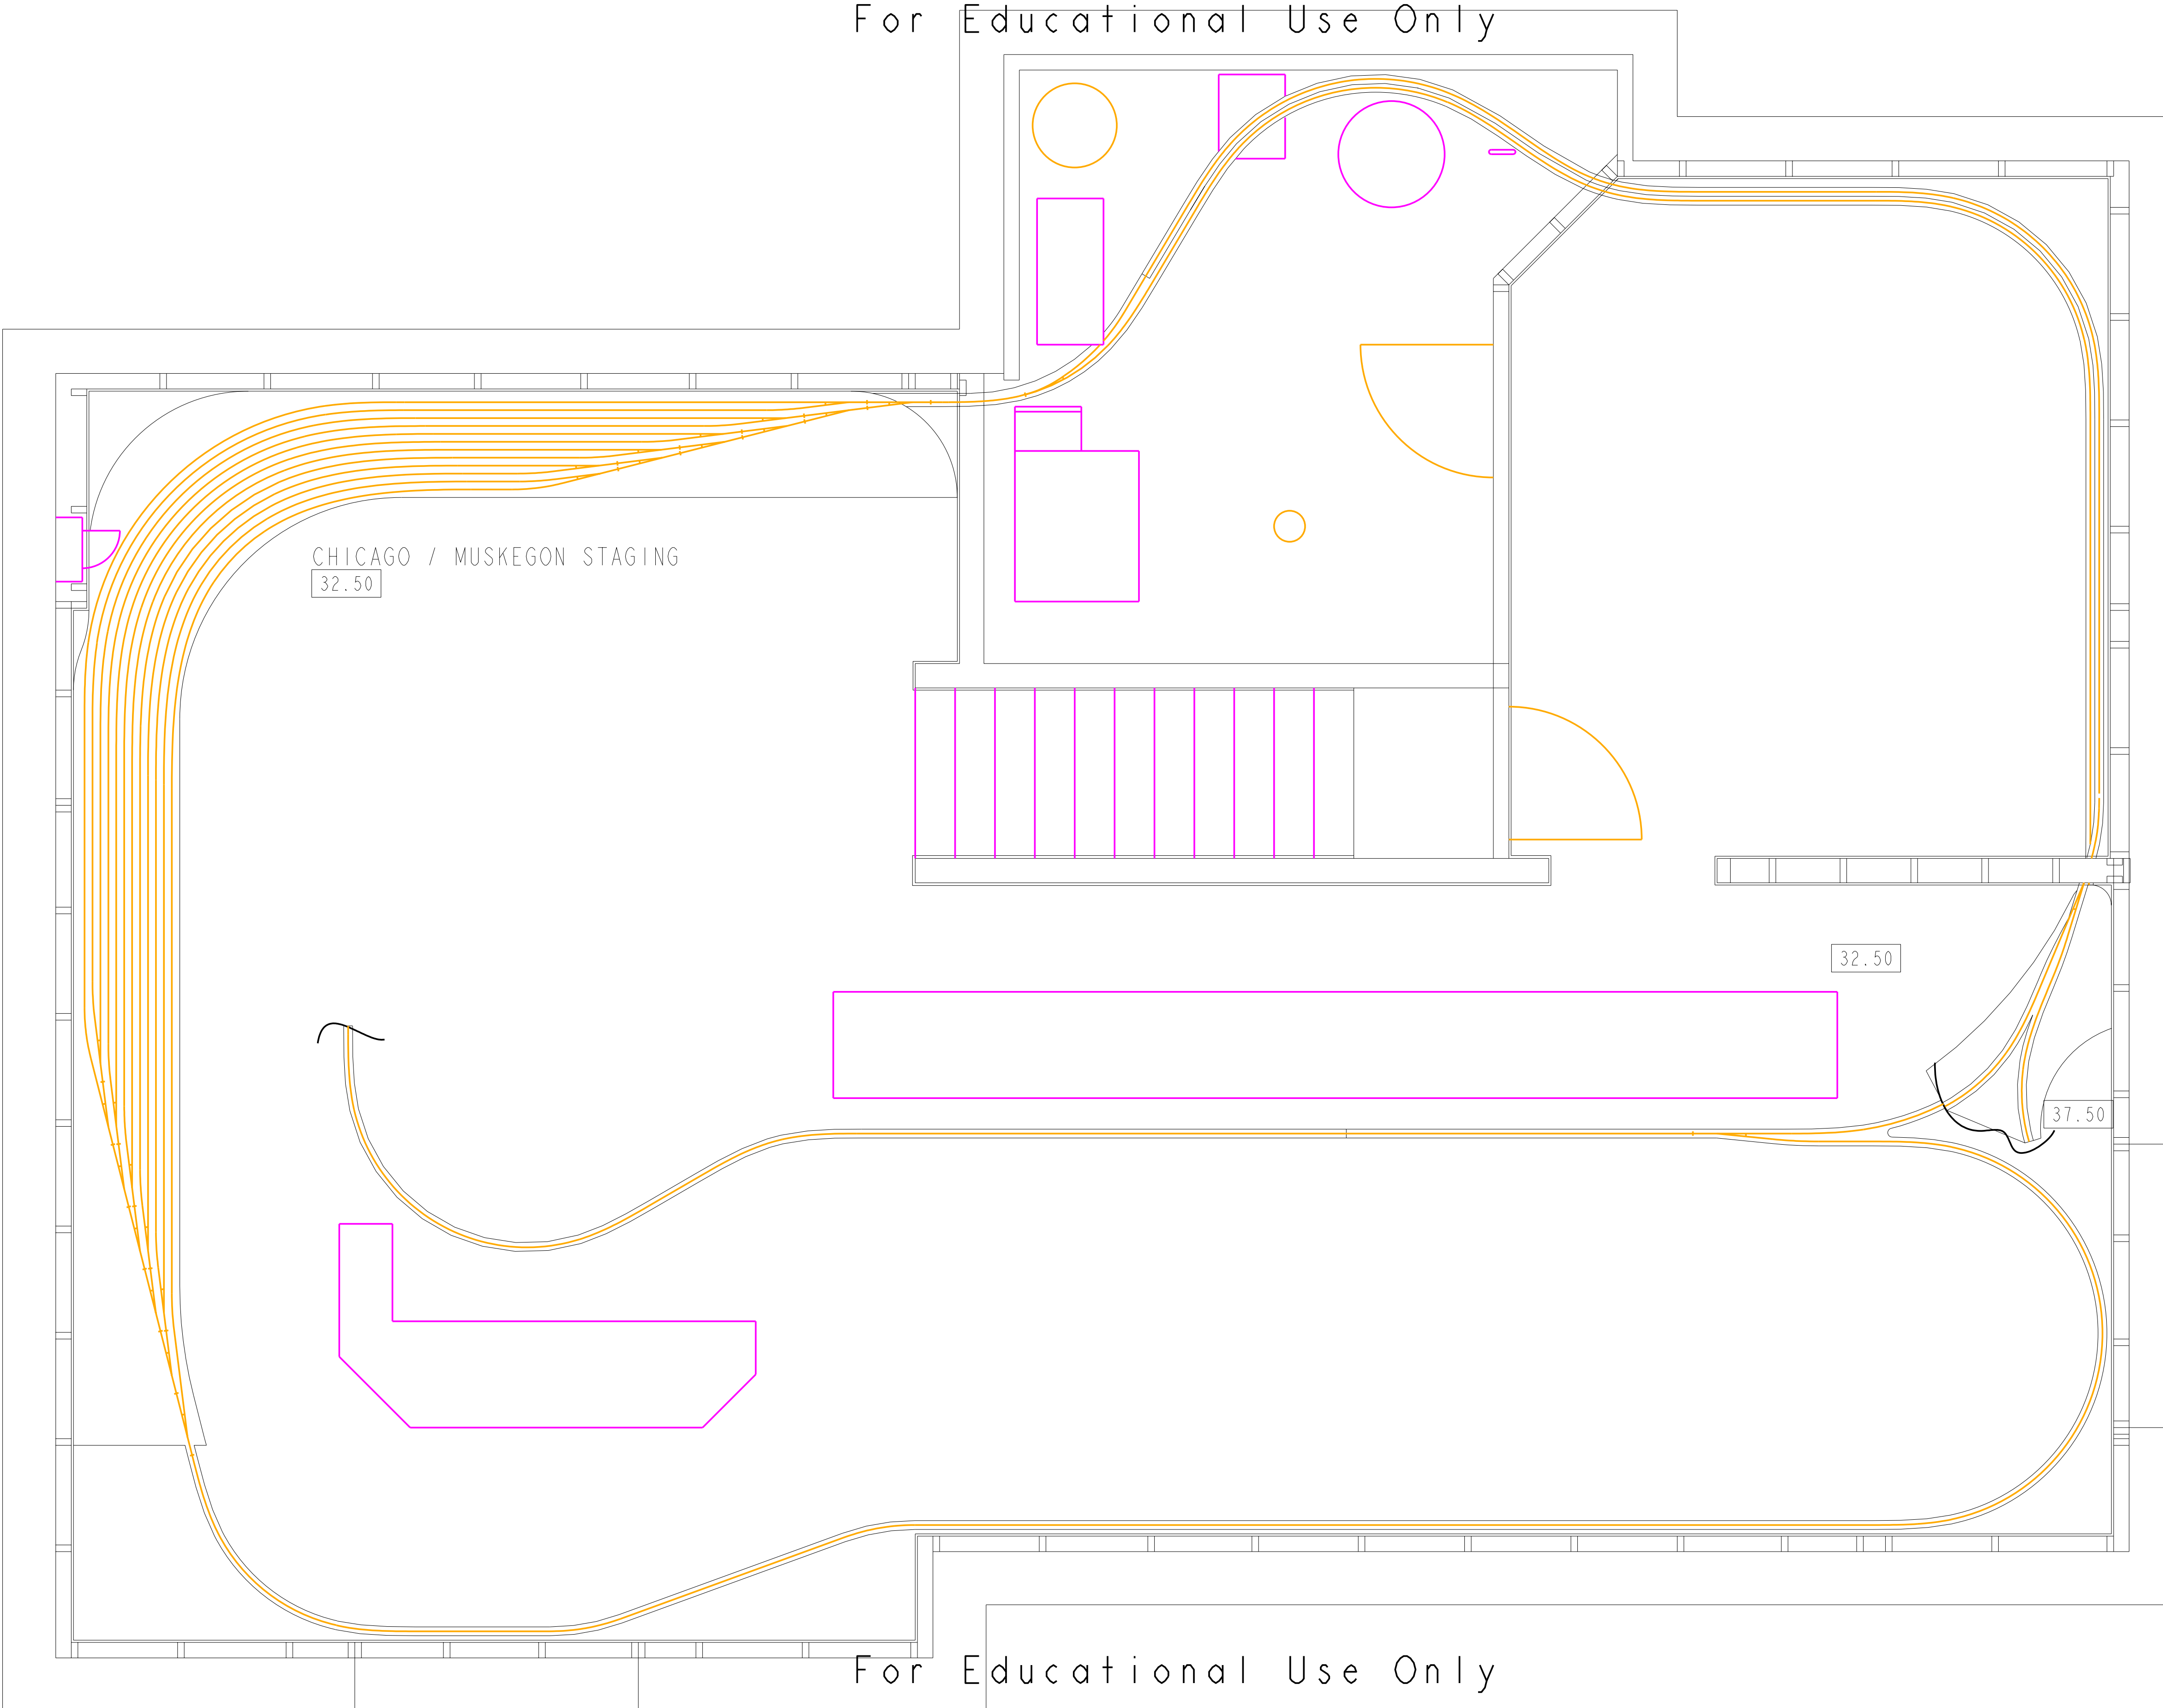

CHICAGO / MUSKEGON STAGING
32.50

32.50

37.50

PERE MARQUETTE RAILWAY CHICAGO DIVISION			
DESCRIPTION: TRACK PLAN LOWER STAGING			
DRAWING NUMBER: TRACK PLAN E. BOONE	DESIGNED BY: E. BOONE	DATE: 27-Mar-06	REVISION: 1
SHEET: 4 OF 4	SCALE: 1:20	REVISION: 1	